





SITE UTILITY / EQUIPMENT COORDINATION PLAN

SCALE : 1/8" = 1' - 0"

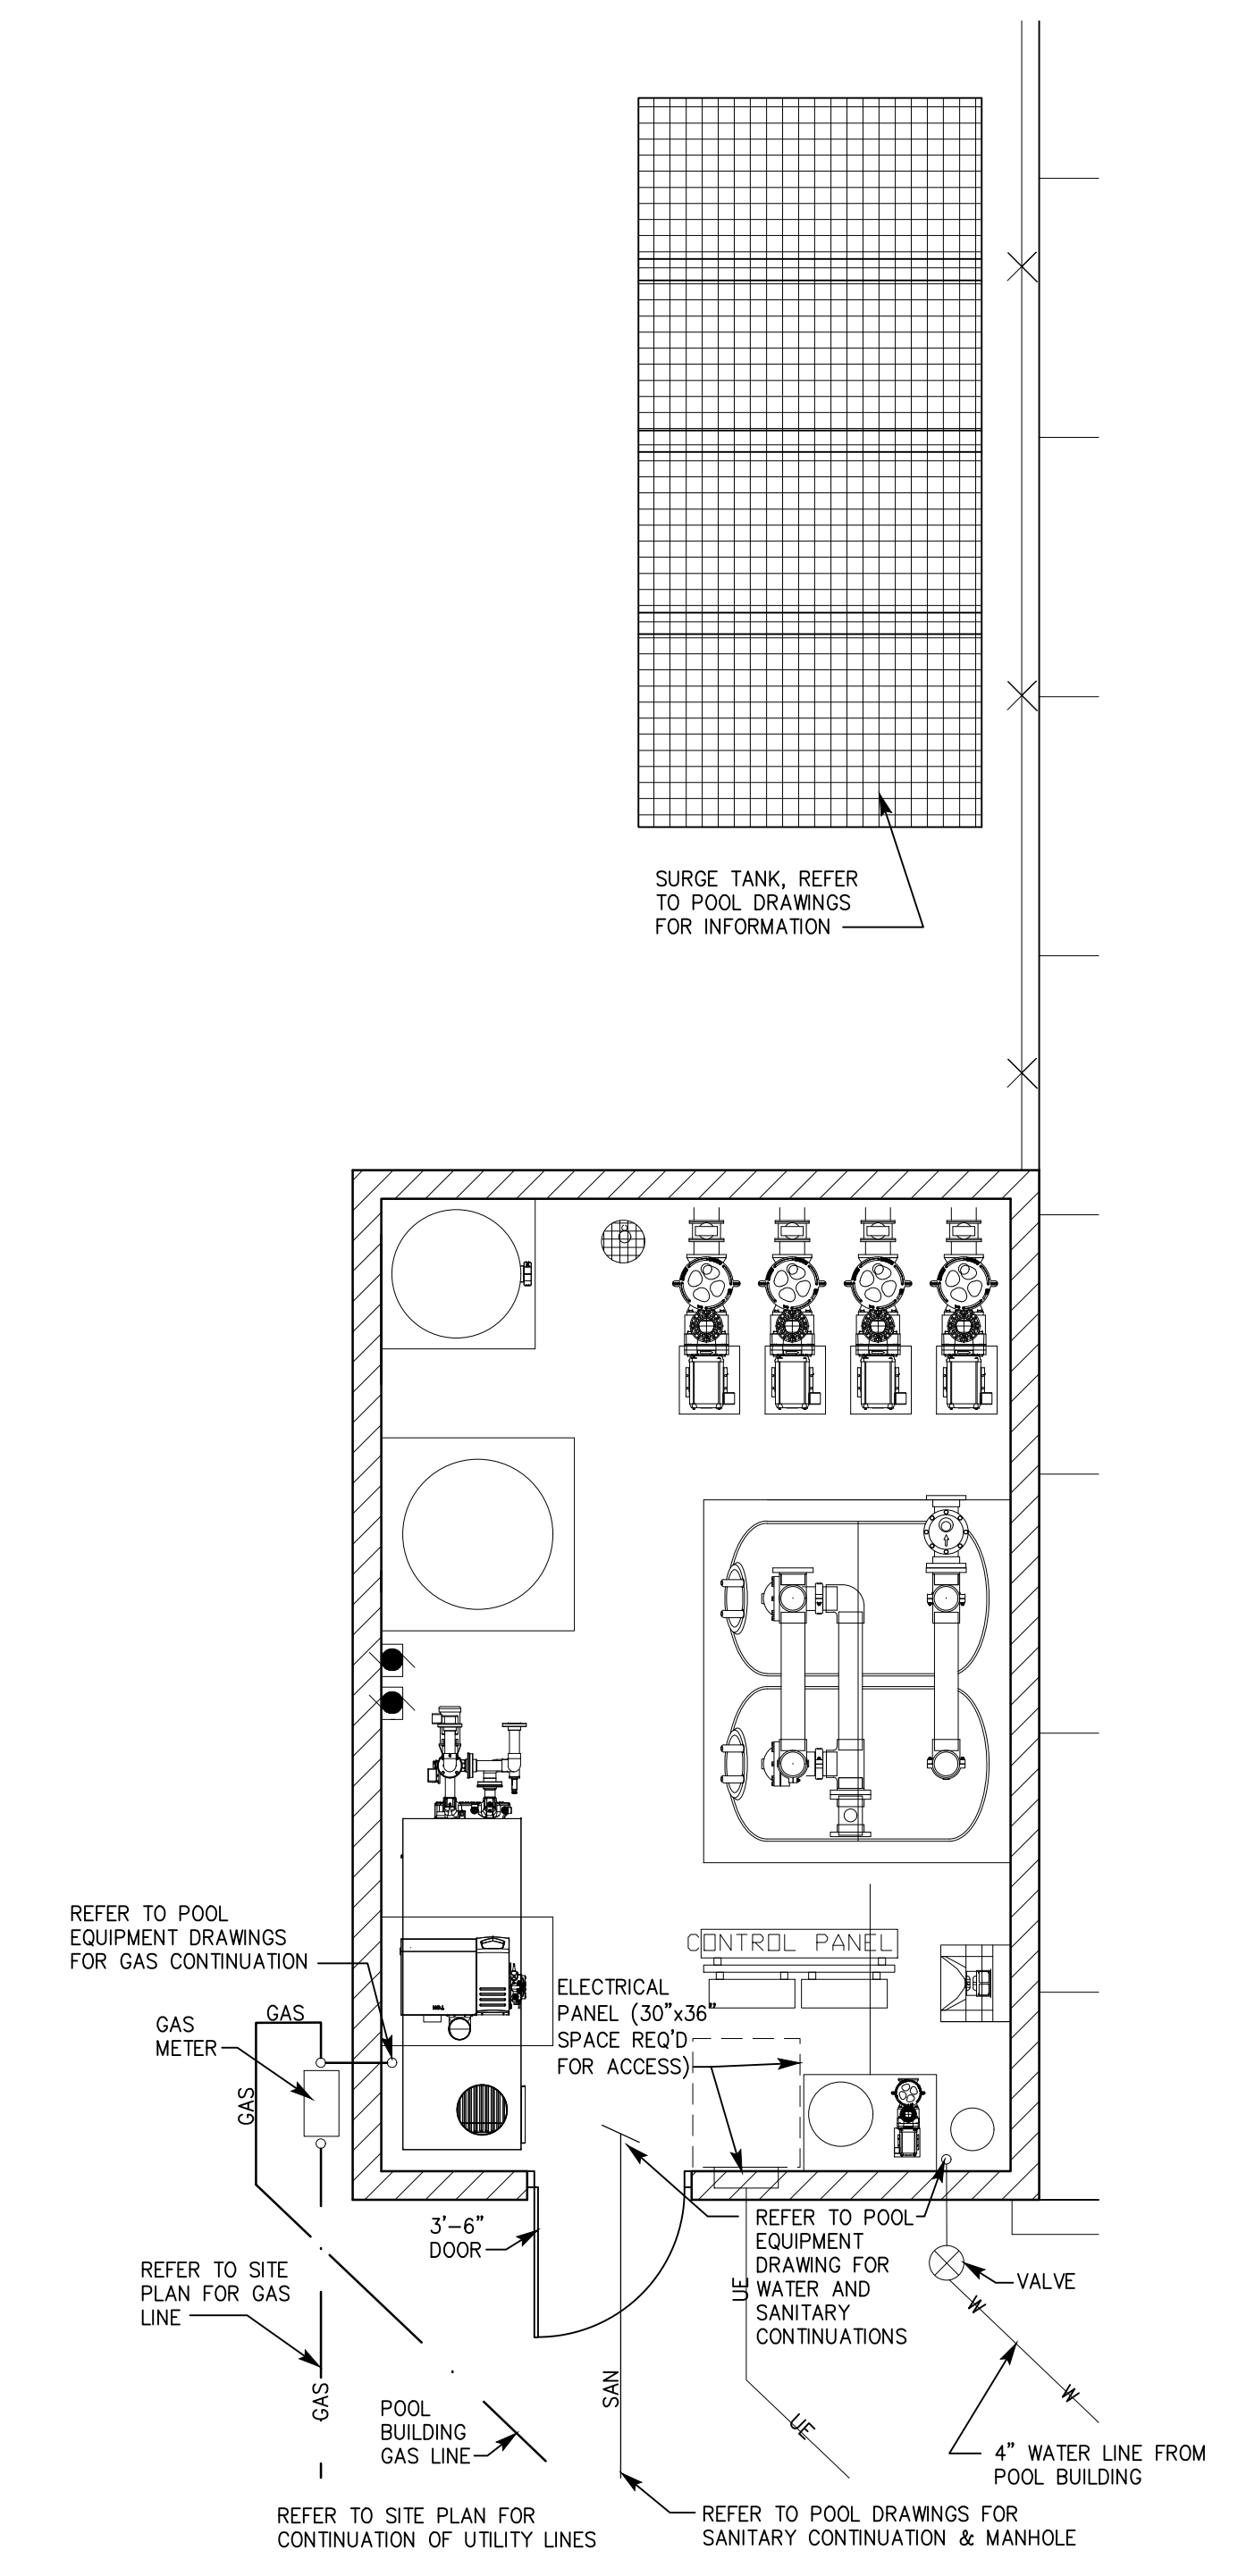

MECHANICAL BUILDING FLOOR PLAN

SCALE : 1/4" = 1' - 0"

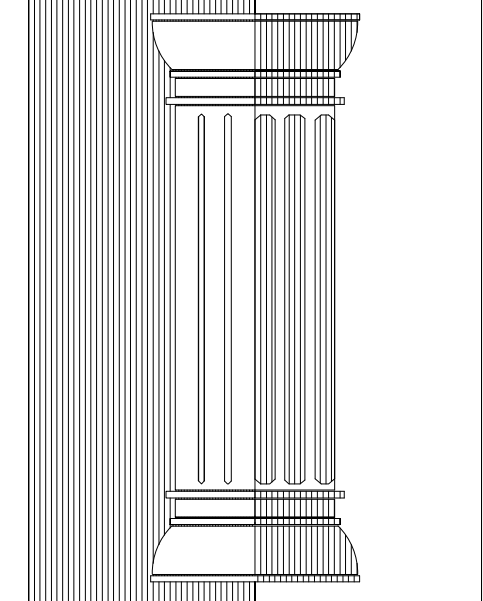 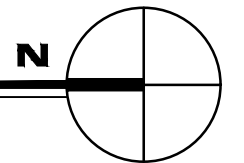

**AFM**

Architects Forum Midwest  
 The Wynn Center - Suite 104  
 5224 Bayshore Road  
 Oregon, OH 43616  
 Ph: 419-699-9190  
 E-mail: DAK@architectsforummw.com

NEW AQUATIC CENTER  
 FOR  
**THE VILLAGE OF BLISSFIELD**  
 O.W. FARVER LITTLE LEAGUE PARK  
 BLISSFIELD, MICHIGAN

NO.	DESCRIPTION	DATE	BY
1	FINAL REVIEW	11-29-17	
2	REVIEW	12-22-17	
3	BIDDING	12-18-17	
4	ADDENDUM #1	01-11-18	
5	BULLETIN #1	04-11-18	
6	PERMITS	05-02-18	
7	REVISED	06-22-18	
8	EQUIPMENT AND UTILITY REVISIONS	07-02-18	

DRAWN BY	CAD FILE NAME
CHECKED BY	Blissfield_A1.0.DWG
APPROVED BY	SCALE
PROJECT NO.	1/8" = 1'-0"
DRAWING TITLE	DATE
SITE COORDINATION DRAWING	JUNE 29, 2018
DRAWING NO.	
CE1.0	

© Copyright 2017  
 This drawing and all information contained herein is the exclusive property of AFMW Architects & Planners and is not to be copied, modified or used in any way without the expressed written consent of AFMW Architects & Planners and must be returned upon request.